

GENERAL INFORMATION

HULL LENGTH	120'-0"
HULL WIDTH	68'-0"
HULL DEPTH	10'-0"
LENGTH OVERALL	137'-0"
WIDTH OVERALL	74'-0"
FOOTING LENGTH	32'-0"
FOOTING WIDTH	16'-0"
FOOTING DEPTH	2'-6"
LEG LENGTH OVERALL	215'-0"
LEG DIAMETER	72"
LEG THICKNESS	1"
LEG MATERIAL	API 5L-X65
JACKS PER LEG	QTY TEN
JACKING RATING / JACK	65.75 S-TONS
HOLDING RATING / JACK	87.67 S-TONS
JACKING RATING / LEG	657.50 S-TONS
HOLDING RATING / LEG	876.7 S-TONS
TOTAL JACKS	QTY 30
TOTAL JACKING RATING	1972.5 S-TONS
TOTAL HOLDING RATING	2630.0 S-TONS
FUEL OIL CAPACITY	14,753 GAL
POTABLE WATER CAPACITY	18,992 GAL
JACKING HYDRAULIC OIL	3688 GAL
CRANE HYDRAULIC OIL	3714 GAL
ACCOMMODATION CREW	8 MEN
ACCOMMODATION VIP	2 MAN
ACCOMMODATION PACS	34 MEN
ACCOMMODATION TOTAL	44 MEN

REVISIONS

DYNAMICS MARINE, INC.
 2483 LITTLE LANE- NE, WESSON, MS 39191
 601-695-4363


MARINE INDUSTRIAL FABRICATION

DYNAMICS MARINE, INC. CLASS 215
 CLASS 215 LIFTBOAT
 GENERAL ARRANGEMENT MAIN DECK


DATE: 2MAR11	APPV:
BY: GILLY	NO: GA-03

GENERAL ARRANGEMENT MAIN DECK

SCALE 3/16" = 1'-0"

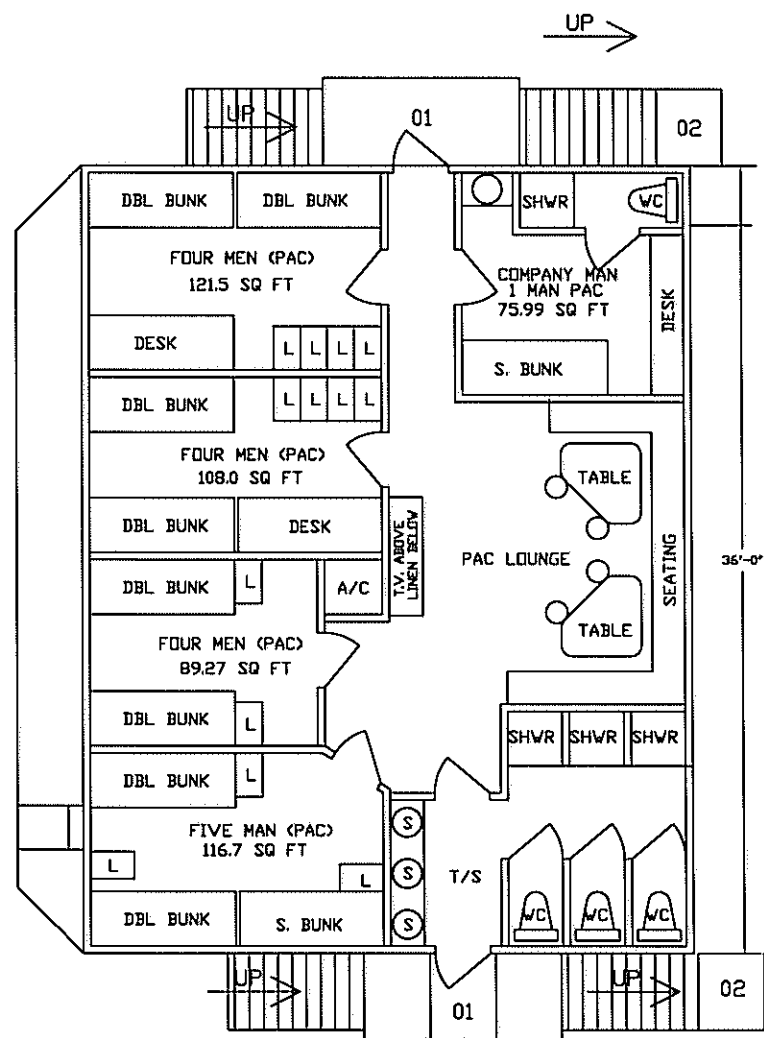


GENERAL ARRANGEMENT 01 LEVEL
SCALE 1/4" = 1'-0"

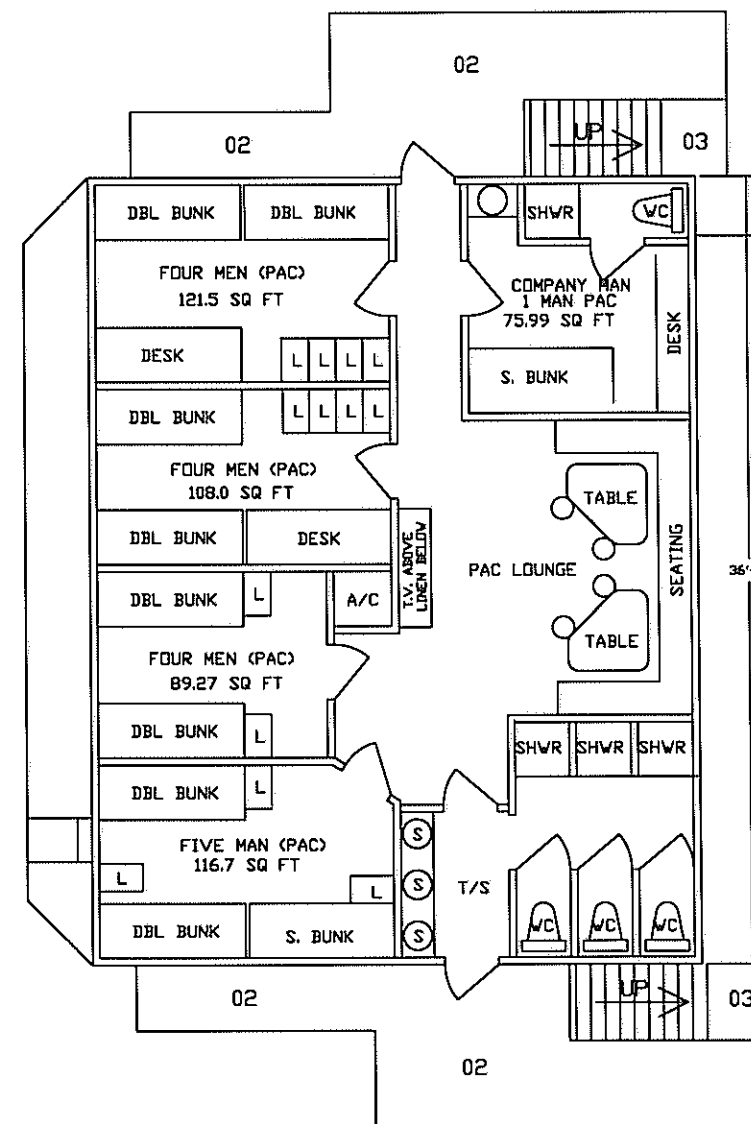


GENERAL ARRANGEMENT 02 LEVEL
SCALE 1/4" = 1'-0"

REVISIONS	
DYNAMICS MARINE, INC. 2483 LITTLE LANE - NE, WESSON, MS 39191 601-695-4363	
MARINE INDUSTRIAL FABRICATION	
DYNAMICS MARINE, INC. CLASS 215 CLASS 215 LIFTBOAT GENERAL ARRANGEMENT 01 AND 02 DECKS	
DATE: 2MAR11	APPV:
BY: GILLY	NO: GA-04

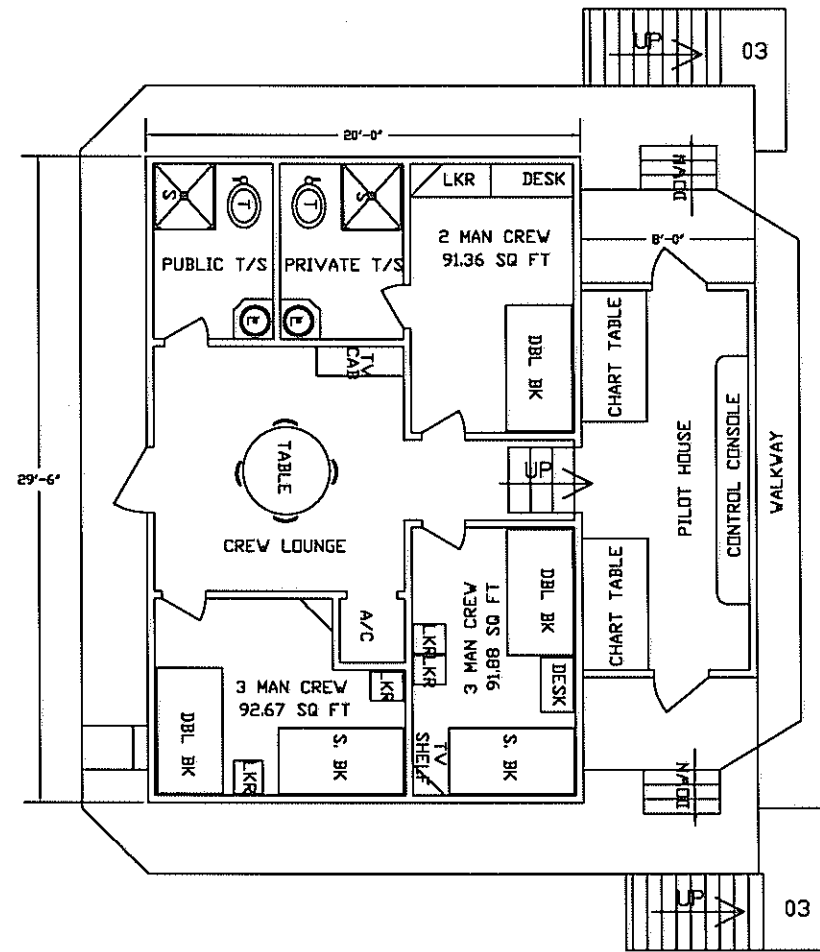

GENERAL ARRANGEMENT 03 LEVEL
SCALE 1/4" = 1'-0"

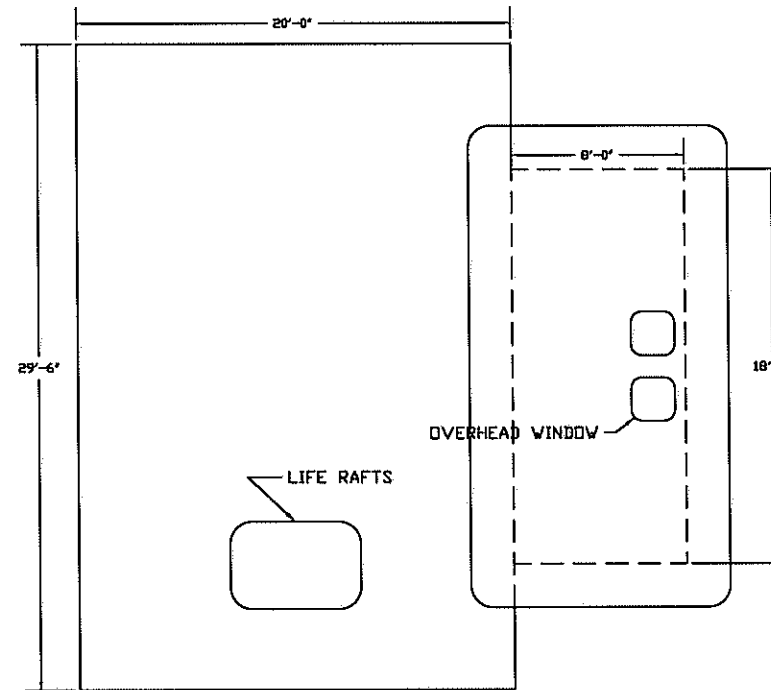


GENERAL ARRANGEMENT 04 LEVEL
SCALE 1/4" = 1'-0"



REVISIONS

DYNAMICS MARINE, INC.
2483 LITTLE LANE- NE, WESSON, MS 39191
601-695-4363

MARINE INDUSTRIAL FABRICATIION

DYNAMICS MARINE, INC. CLASS 215
CLASS 215 LIFTBDAT
GENERAL ARRANGEMENT 04, 05, & 06 DECKS

DATE: 2MAR11	APPV:
BY: GILLY	NO: GA-05 

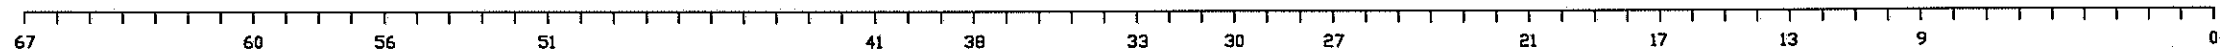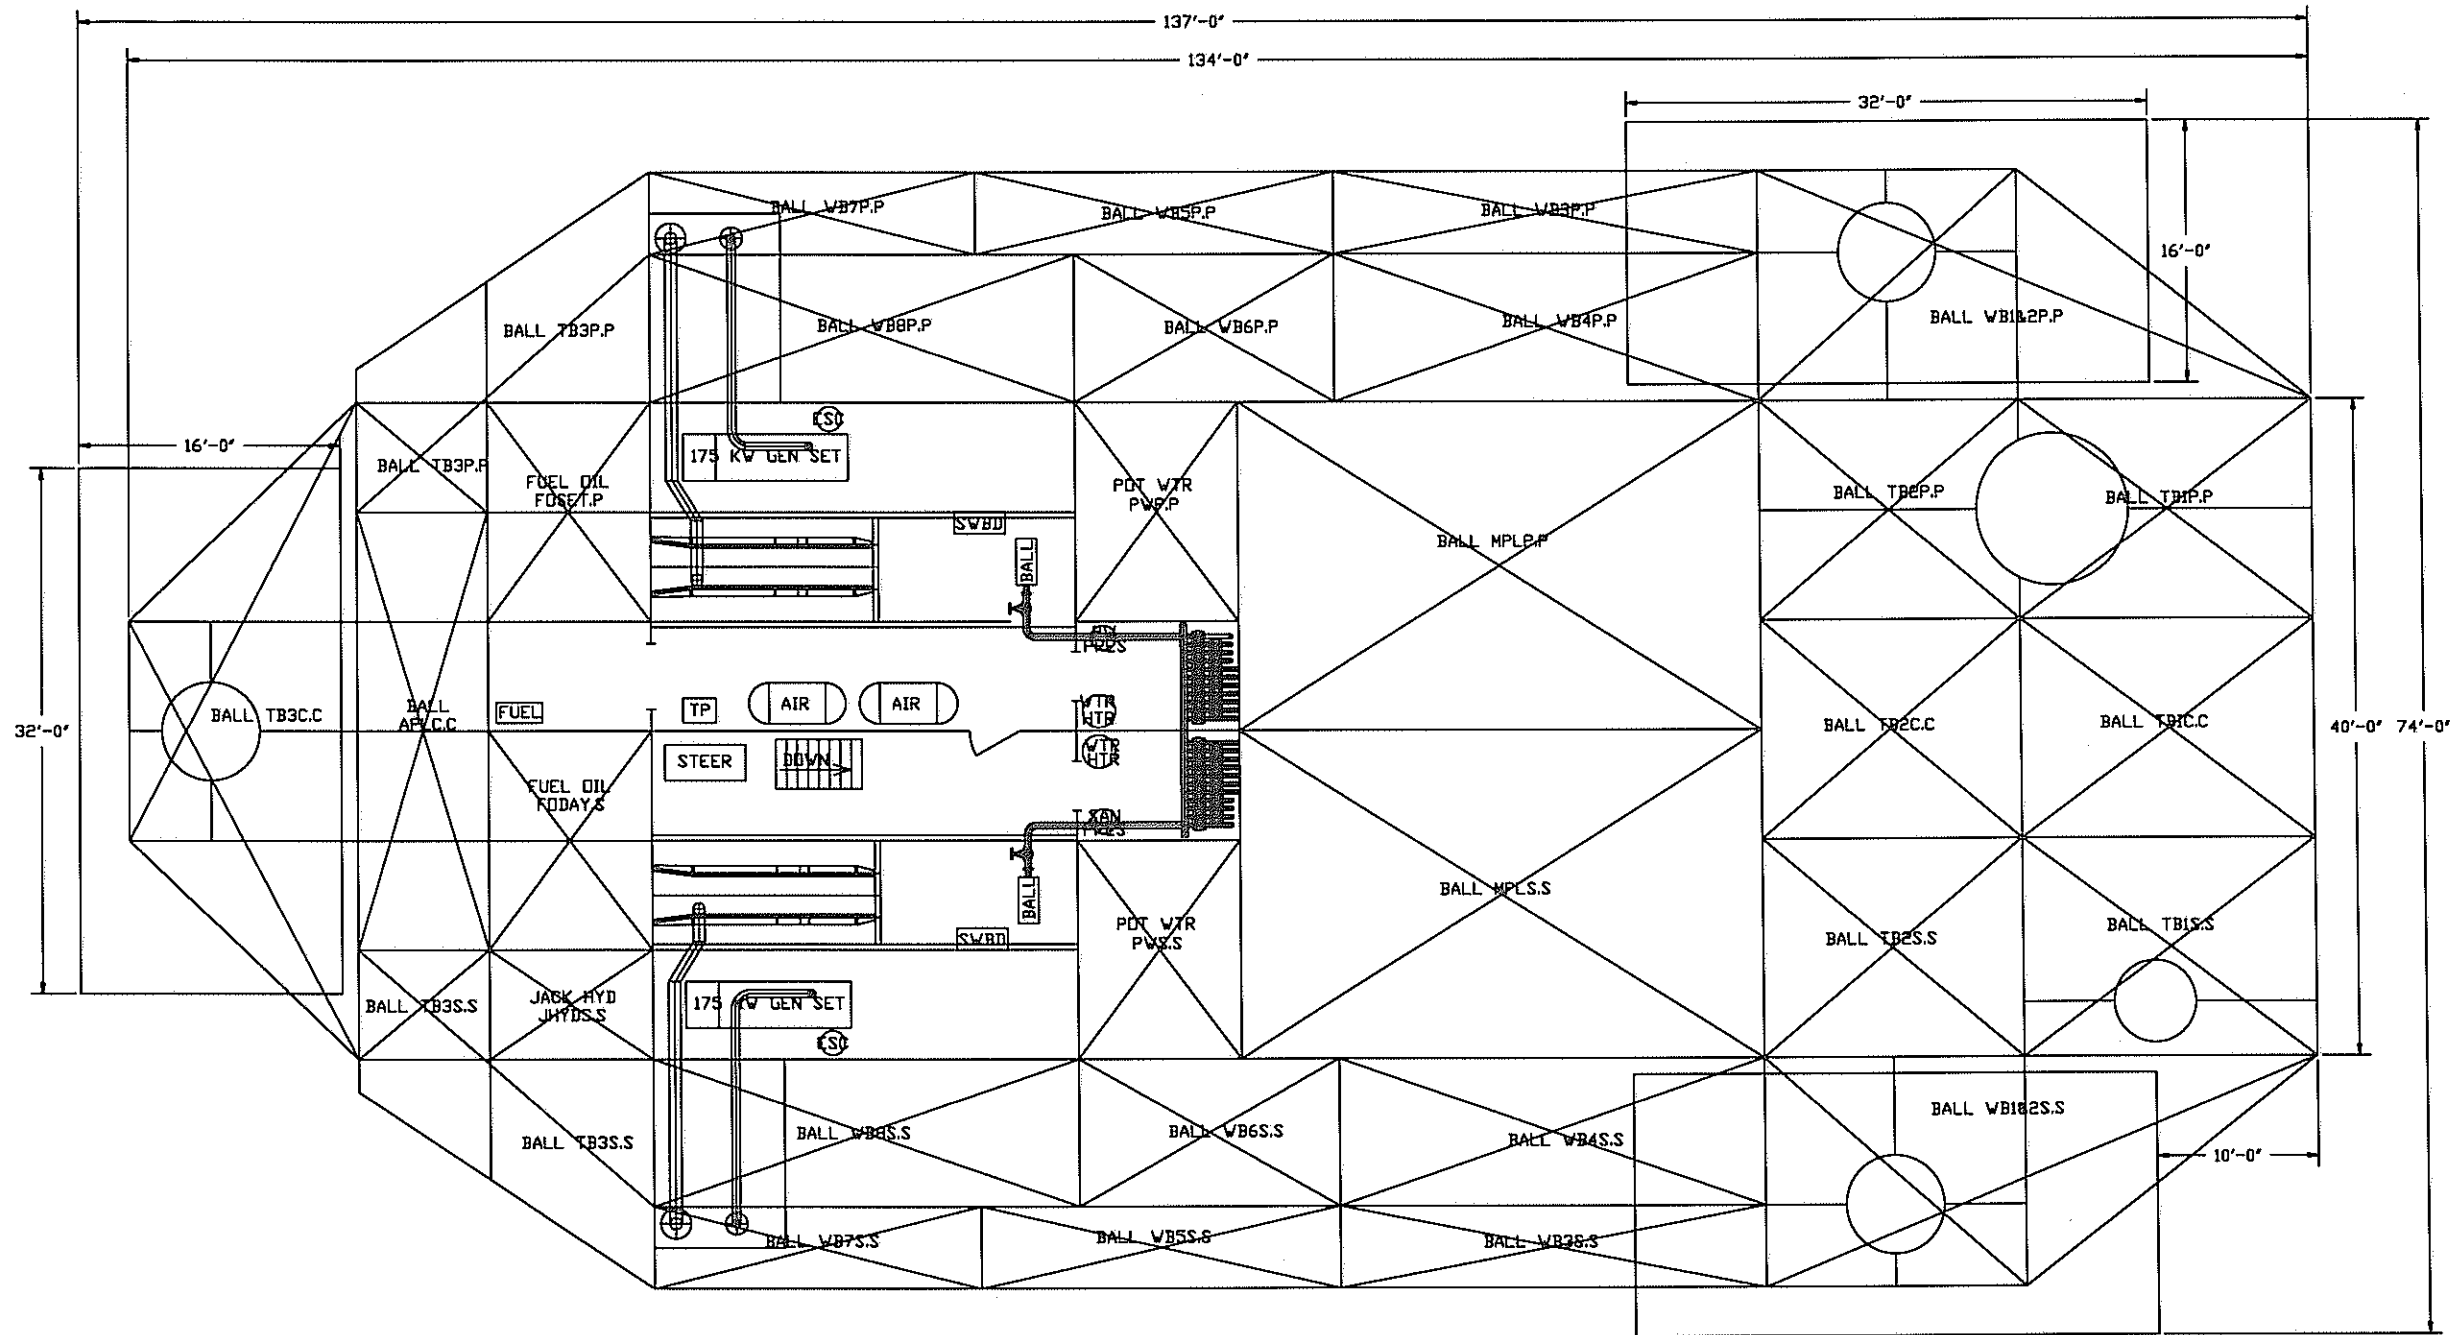

GENERAL ARRANGEMENT HOLD

SCALE 3/16" = 1'-0"

REVISIONS

DYNAMICS MARINE, INC.
2483 LITTLE LANE- NE, WESSON, MS 39191
601-695-4363

MARINE INDUSTRIAL FABRICATION

DYNAMICS MARINE, INC. CLASS 215
CLASS 215 LIFTBOAT
GENERAL ARRANGEMENT HOLD

DATE: 2MAR11 APPV:

BY: GILLY NO: GA-02